


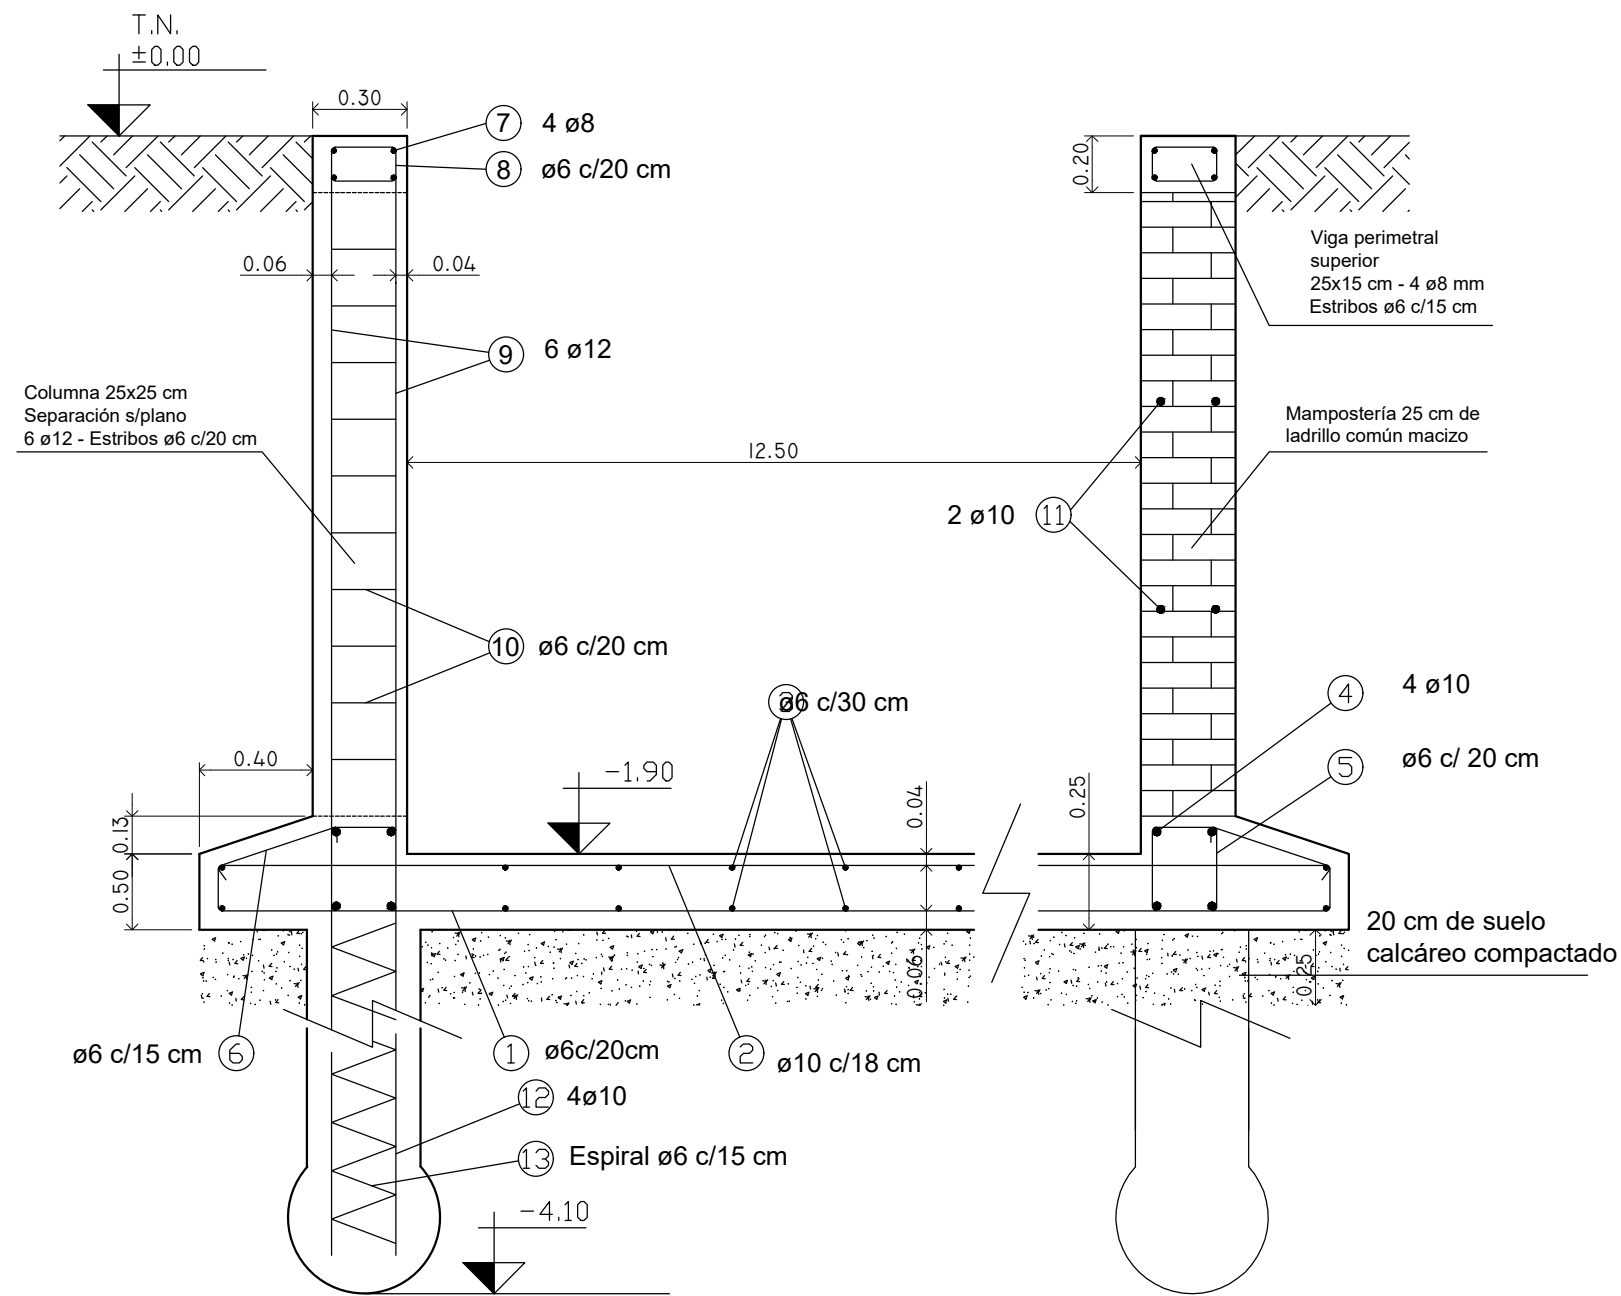

CORTE TRANSVERSAL A-A
ESCALA 1:25