


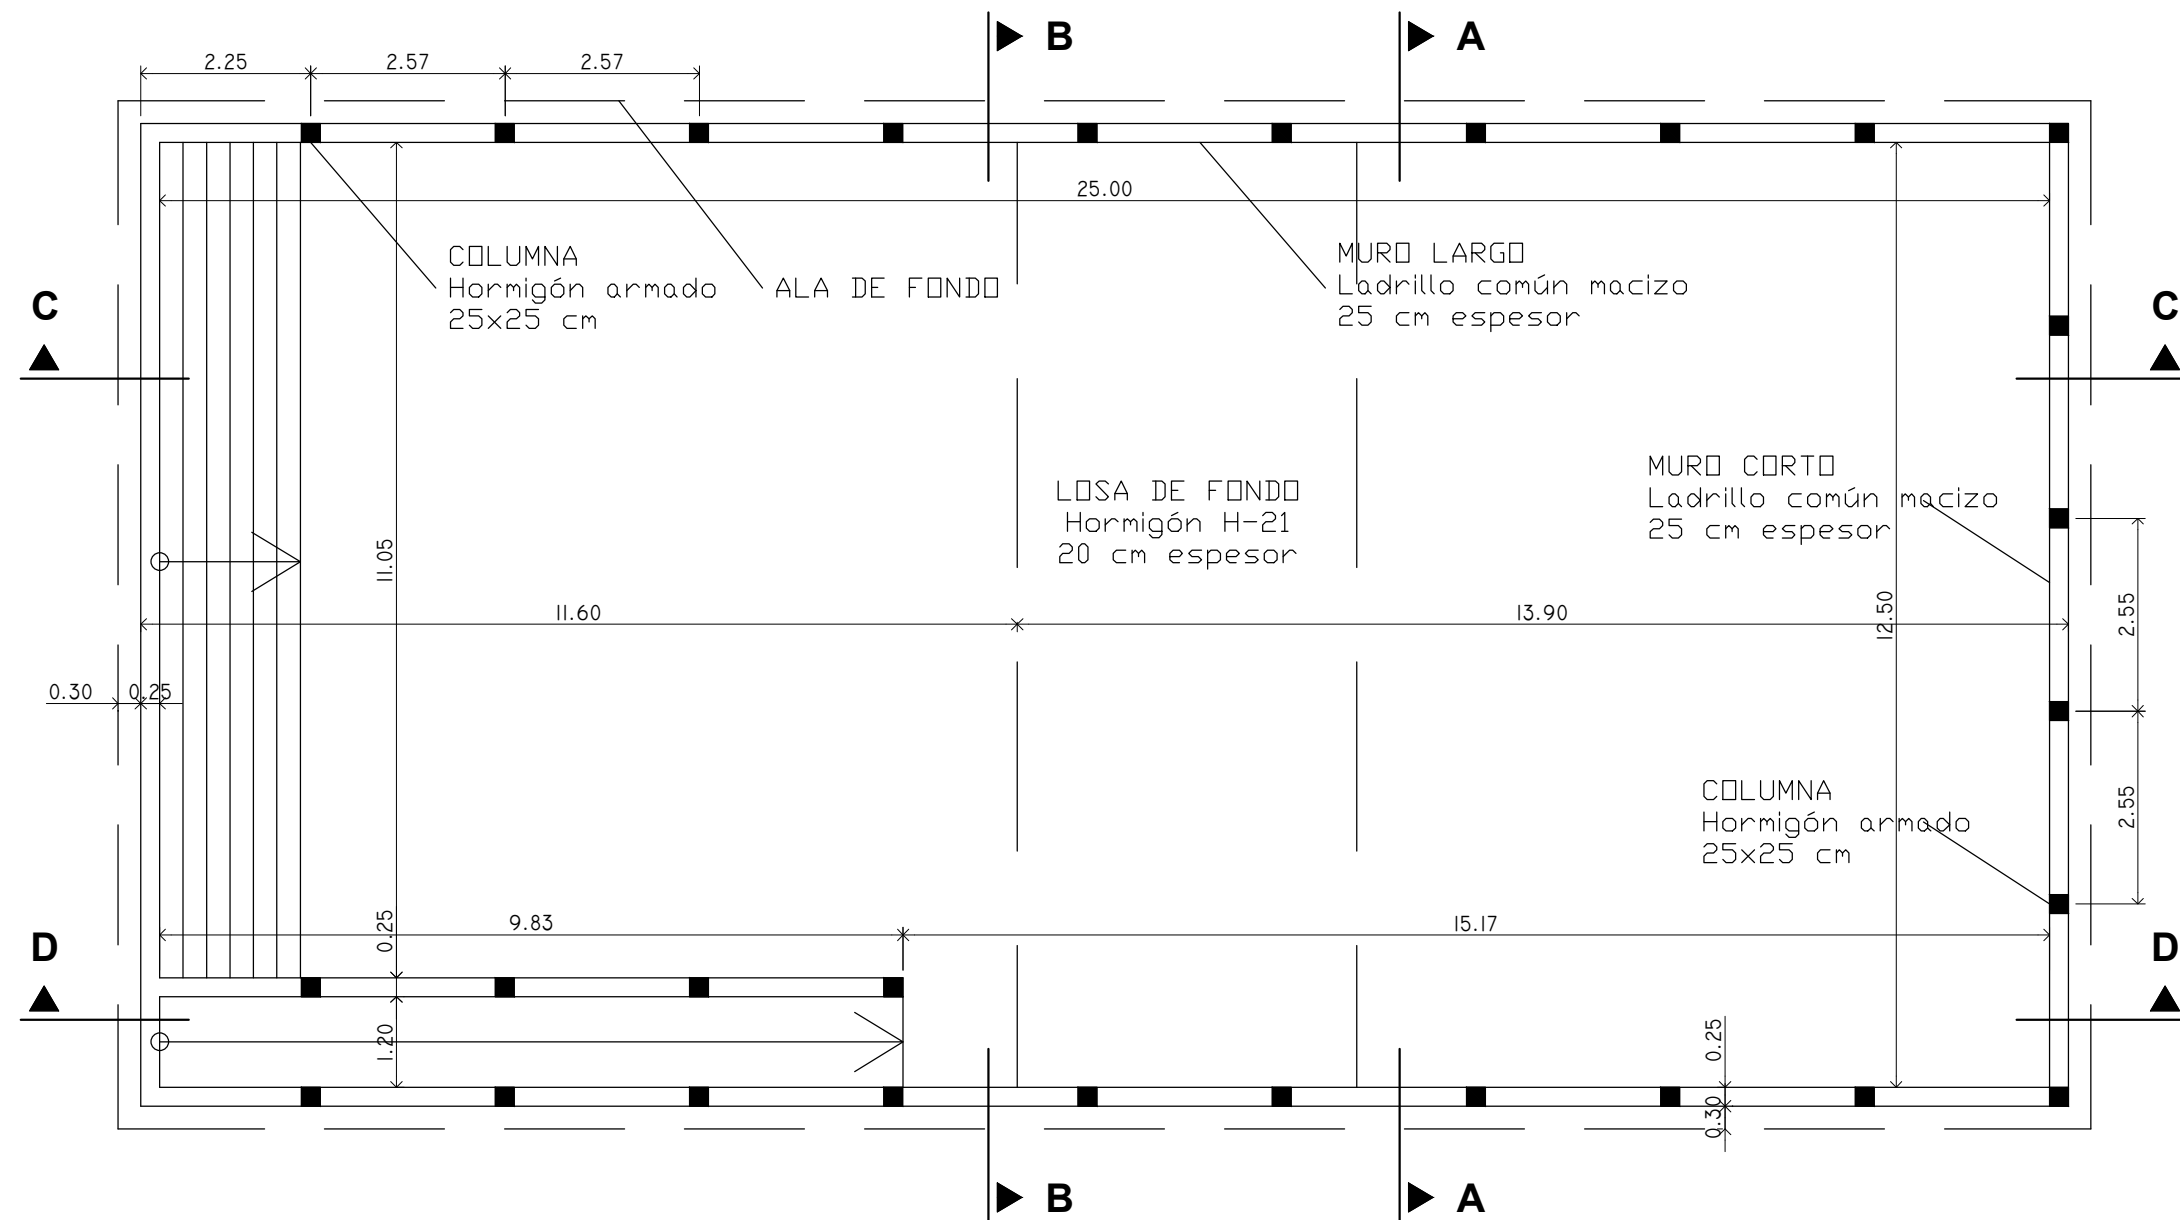

PLANO GENERAL
ESCALA 1:100